


BATTERED WOMEN'S SHELTER - PHASE II

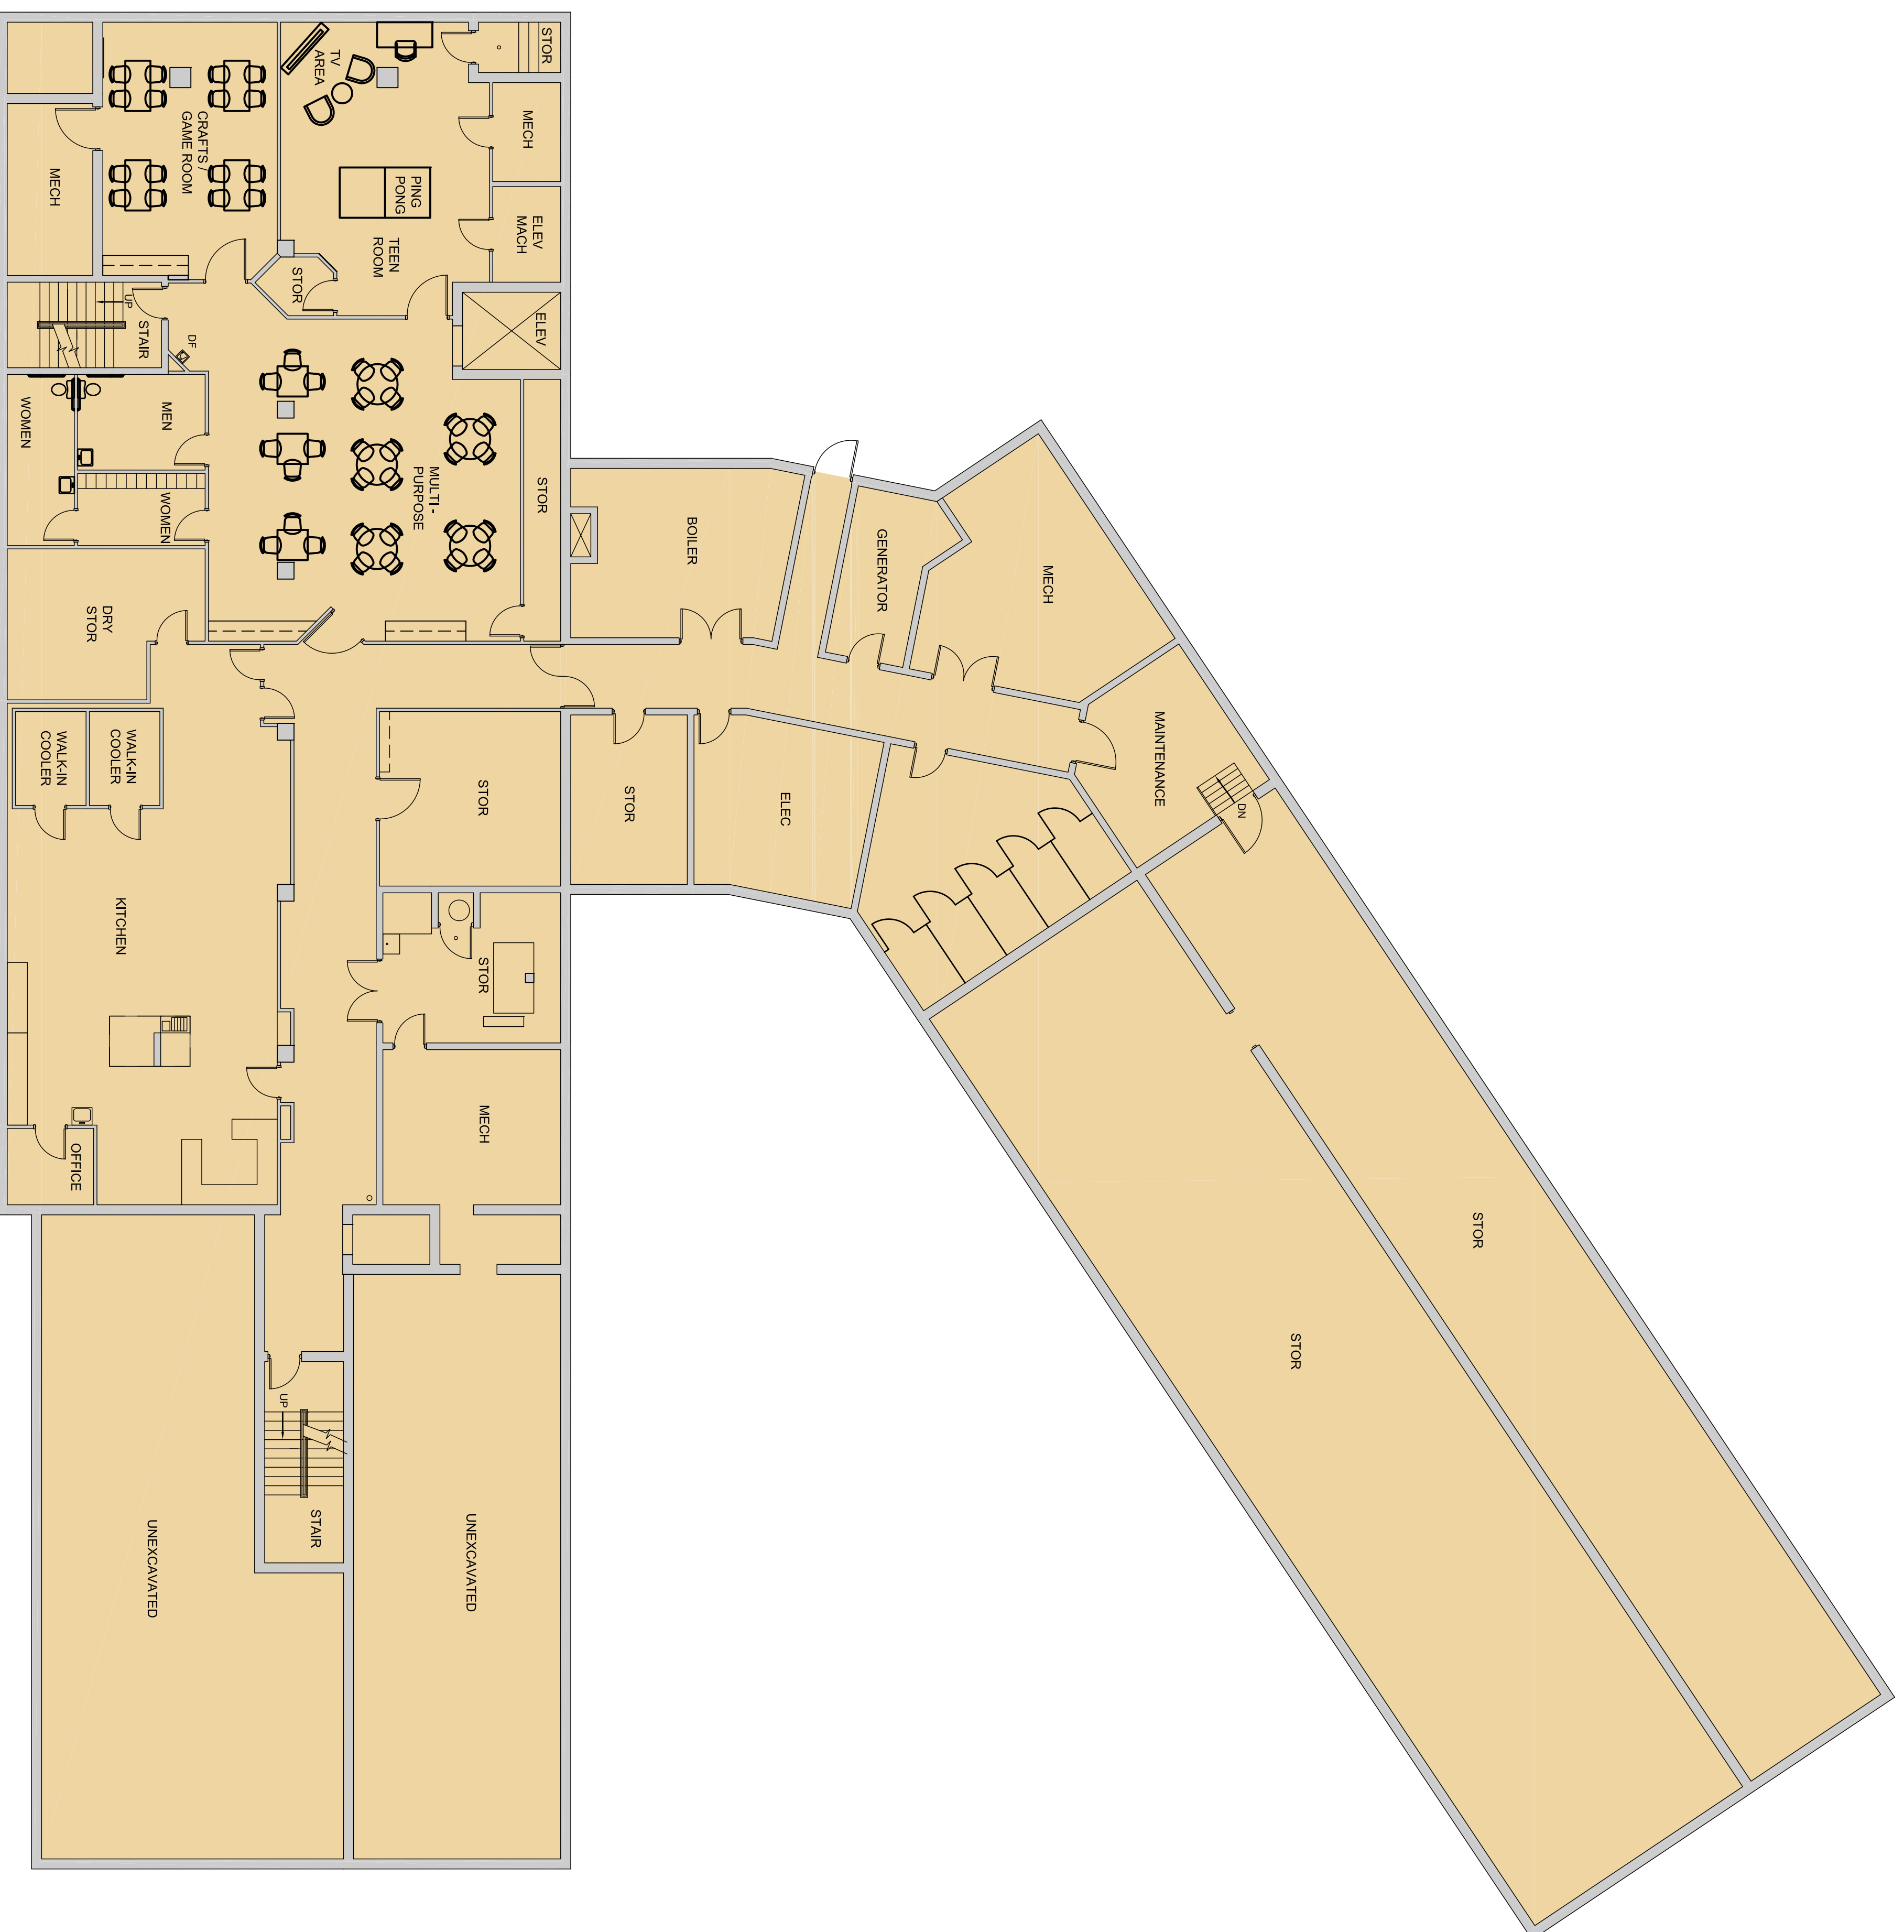

BASEMENT FLOOR PLAN

