


BATTERED WOMEN'S SHELTER - PHASE II

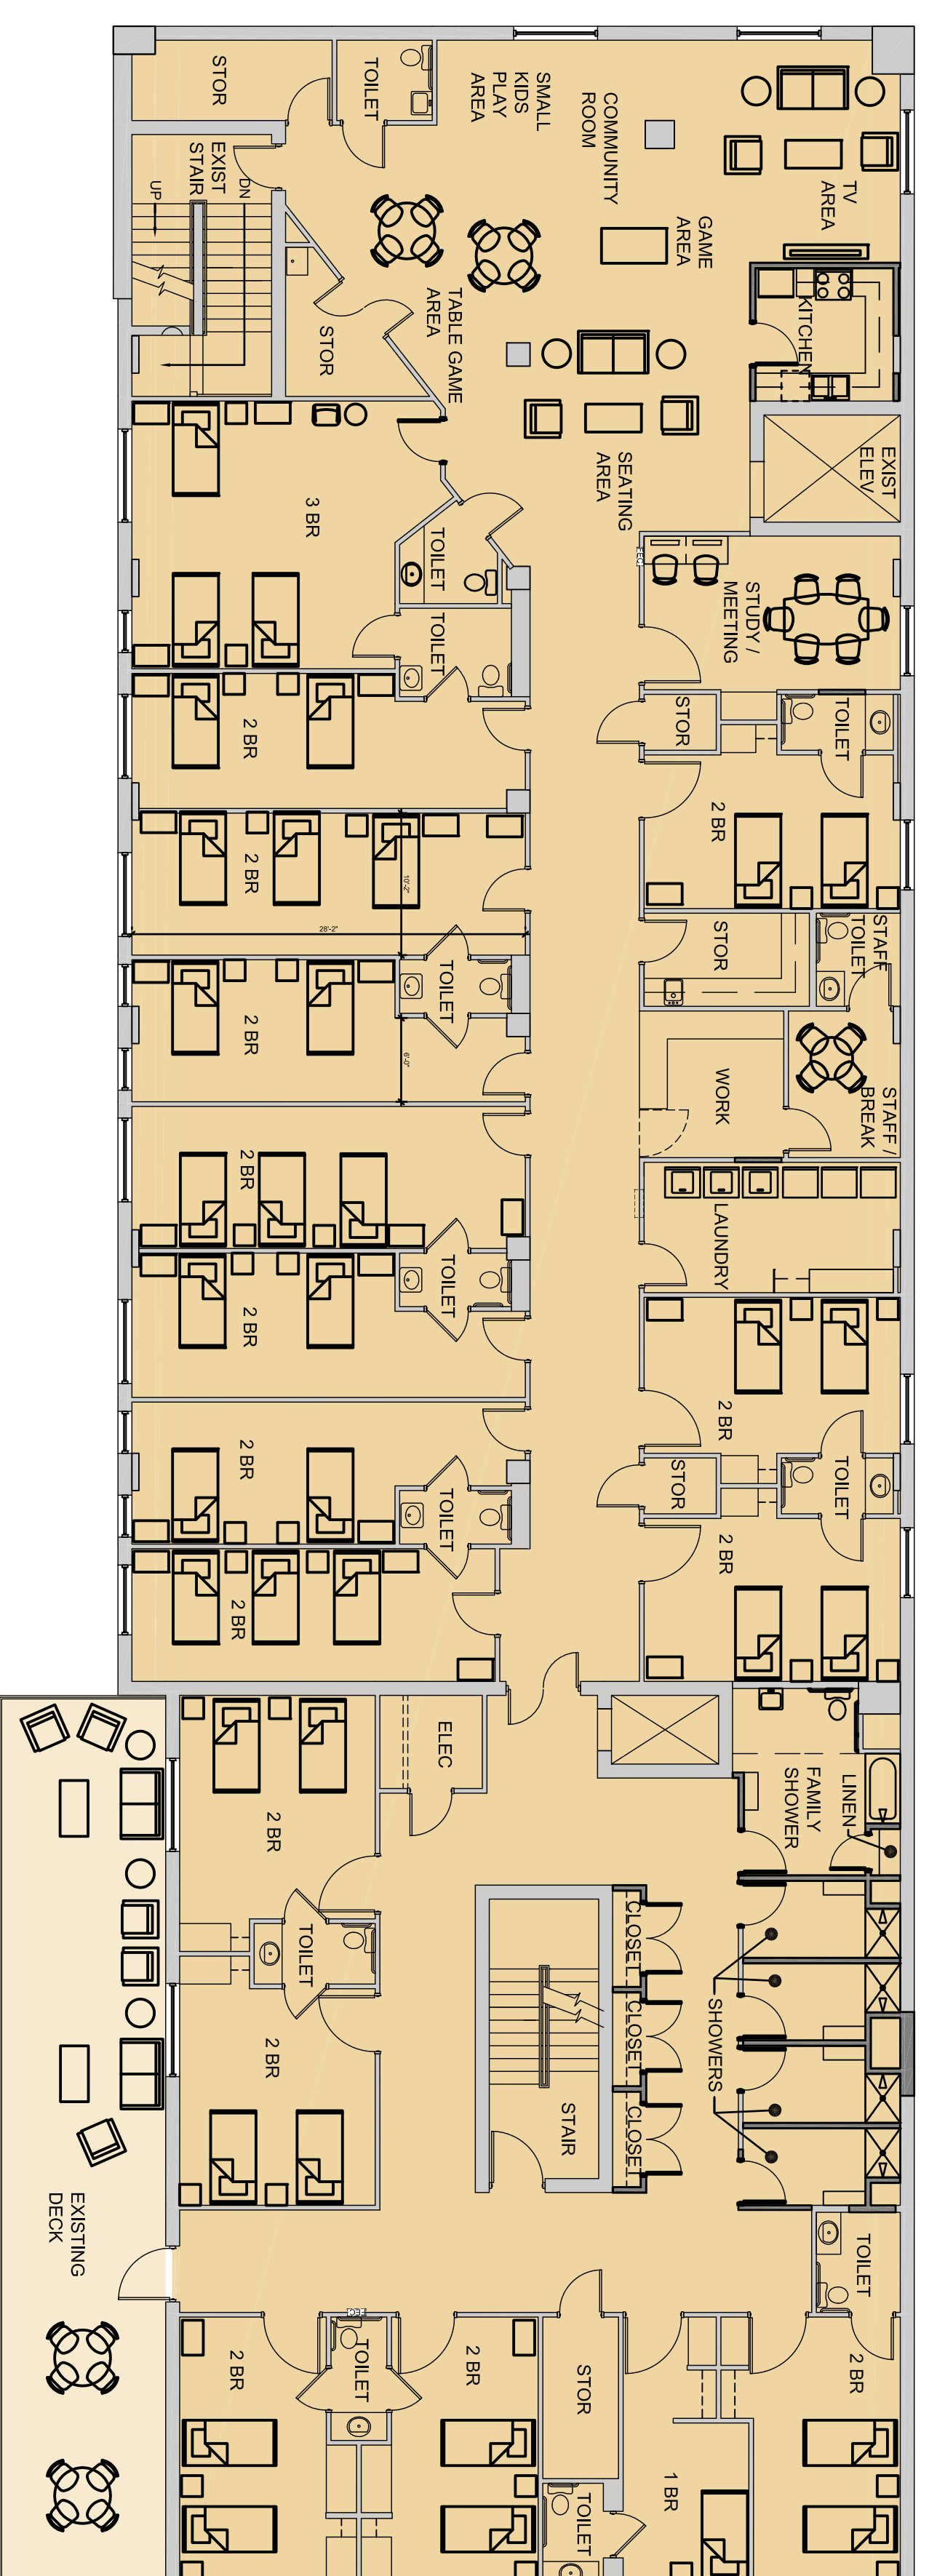

SECOND / THIRD FLOOR PLAN

